


1031 S. Broadway
SUITE 325
RSF: 4,585 SQ FT

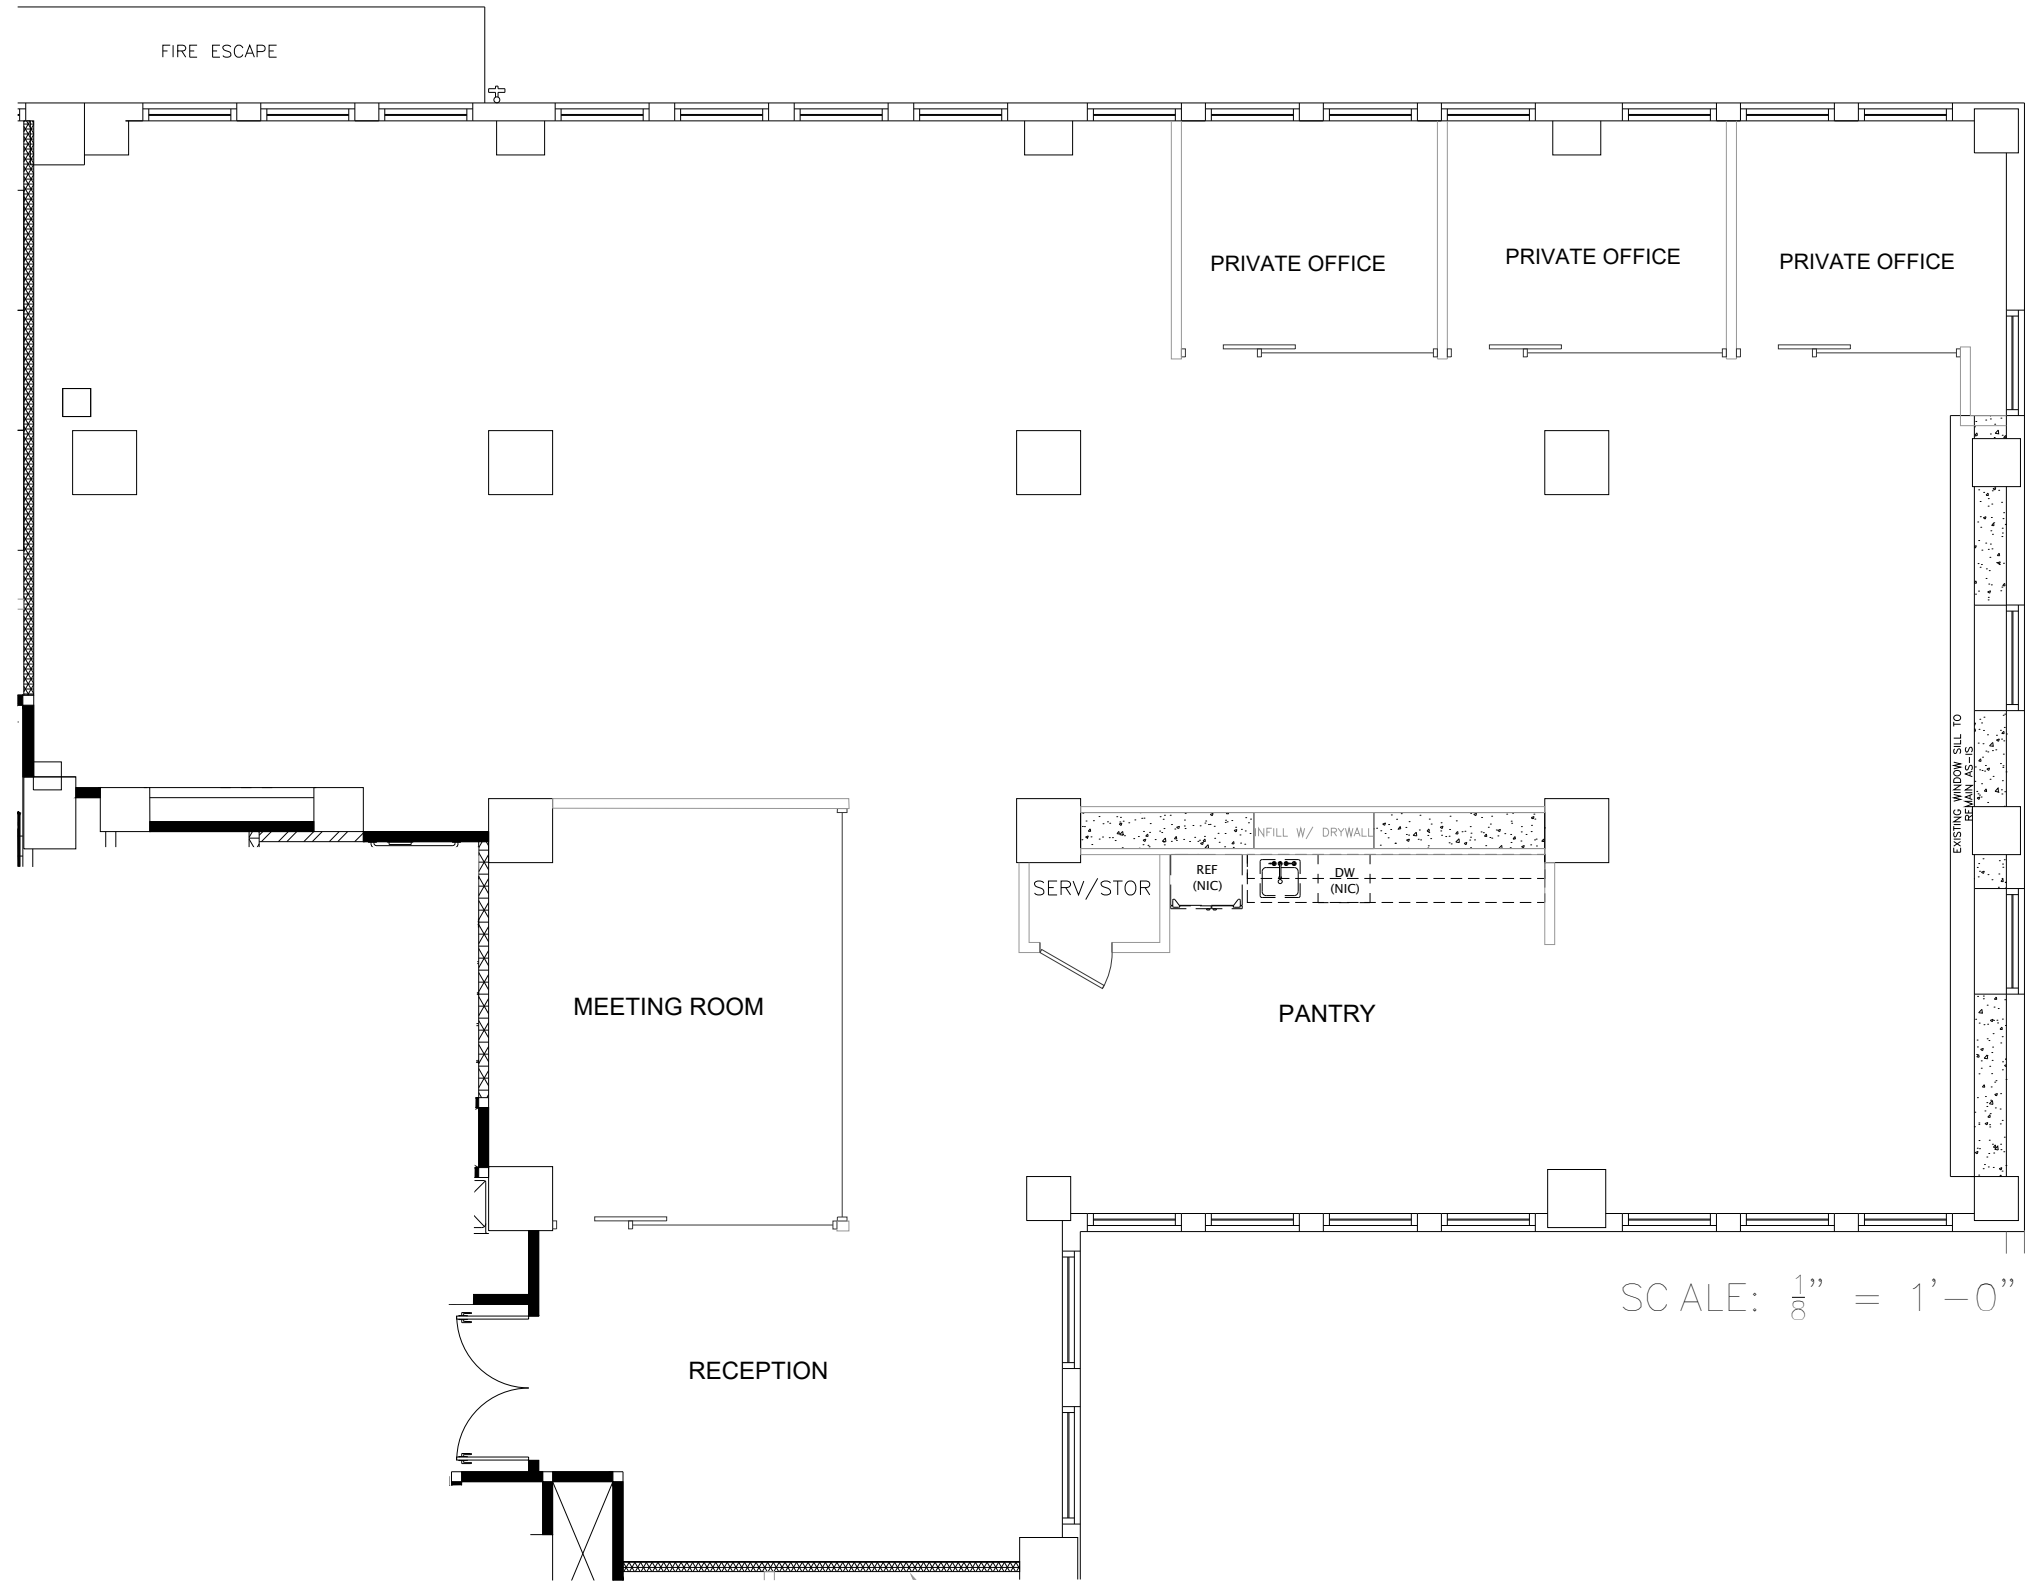

ISSUE: 9/18/2018

DESIGNER: TA

REVISIONS: 9/26/2018

10/11/2018

10/15/2018

LEGEND:

- NEW DEMISING WALL
- INSULATION TO BE SPEC'D BY P.M.
- DRYWALL
- GLAZING
- GLASS SLIDING DOOR
- NEW GLASS SWING DOOR
- PAINT GRADE SWING DOOR
- MILLWORK
- EXISTING SHEAR WALL

SHEET TITLE:

FLOOR PLAN

SHEET:

ID3.01

PLAN SUBJECT TO CHANGE PENDING ON-SITE FIELD VERIFICATION