


1031 S. Broadway
SUITE 375

RSF: 5,286 SQ FT

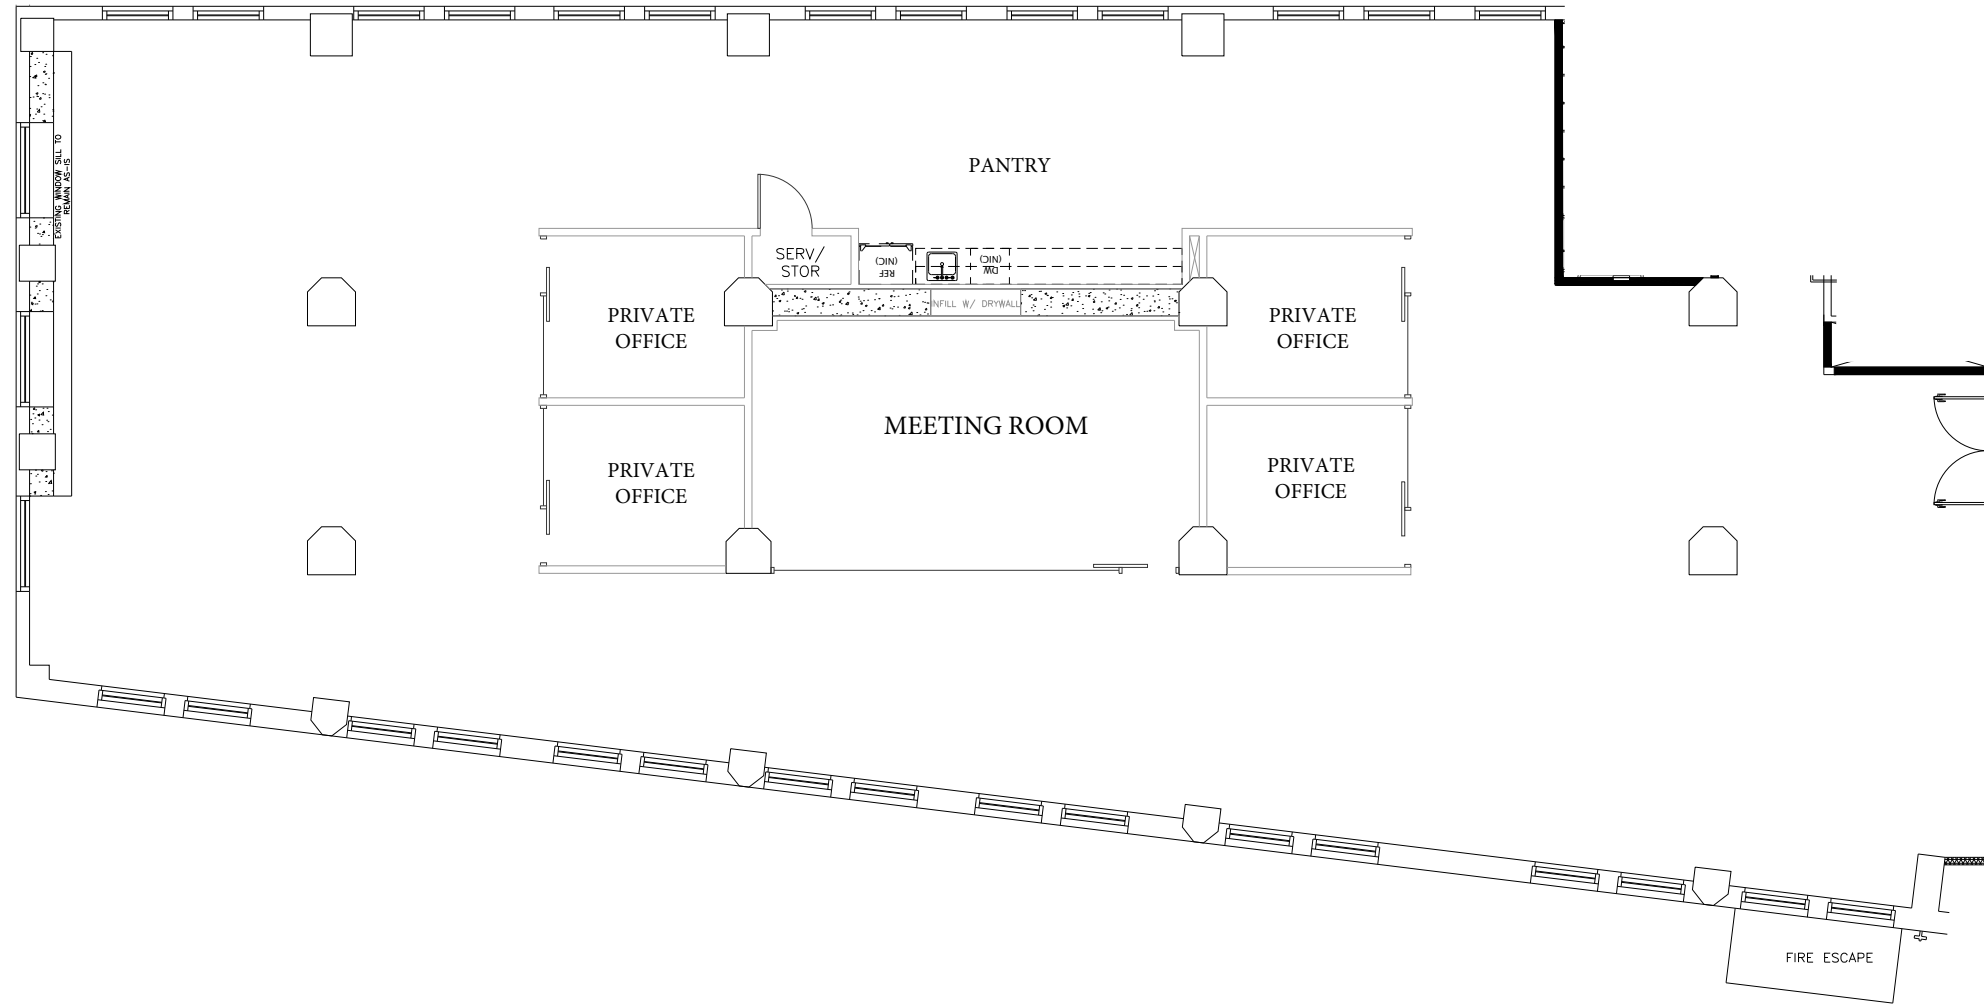

SCALE: $\frac{3}{32}'' = 1'-0''$

ISSUE: 9/18/2018

DESIGNER: TA

REVISIONS: 10/11/2018

10/15/2018

LEGEND:

- NEW DEMISING WALL
- INSULATION TO BE SPEC'D BY P.M.
- DRYWALL
- GLAZING
- GLASS SLIDING DOOR
- NEW GLASS SWING DOOR
- PAINT GRADE SWING DOOR
- MILLWORK
- EXISTING SHEAR WALL

SHEET TITLE:

FLOOR PLAN

SHEET:

ID5.01

PLAN SUBJECT TO CHANGE PENDING ON-SITE FIELD VERIFICATION