


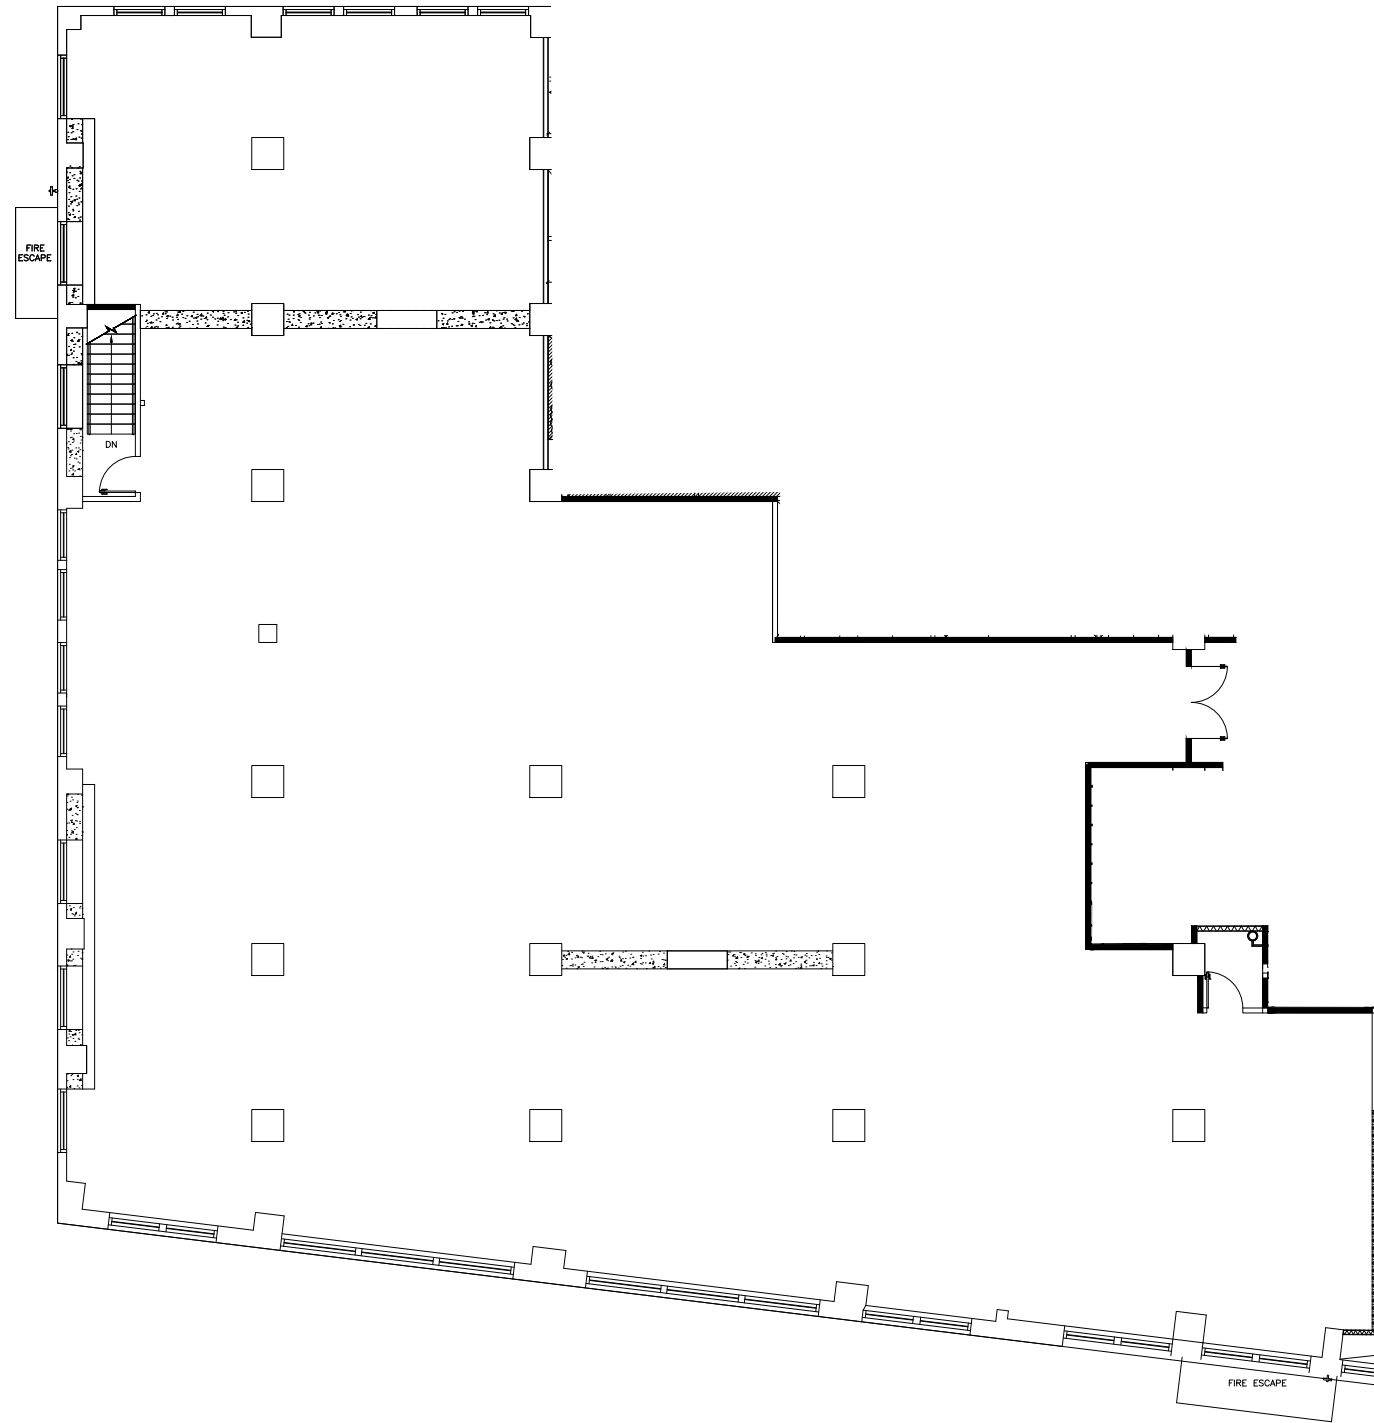

BROADWAY
 SUITE 275
 1023 S. BROADWAY ST.
 LOS ANGELES, CA 90015

USF: 7,427
 RSF: 9,097



ISSUE: 3/5/2019

DESIGNER: TA

REVISIONS:

NO.	DESCRIPTION	DATE

LEGEND:

- DRYWALL
- GLAZING
- GLASS SLIDING DOOR
- SWING DOOR
TYPE T.B.D.
- MILLWORK
- SHEAR WALL

SHEET TITLE:

FLOOR PLAN

SHEET:

ID1.01